


NEW DOLPHINS
(UNDER CONSTRUCTION)

PROPOSED NEW DOLPHIN

5 HAS EXISTING
DOLPHINS.

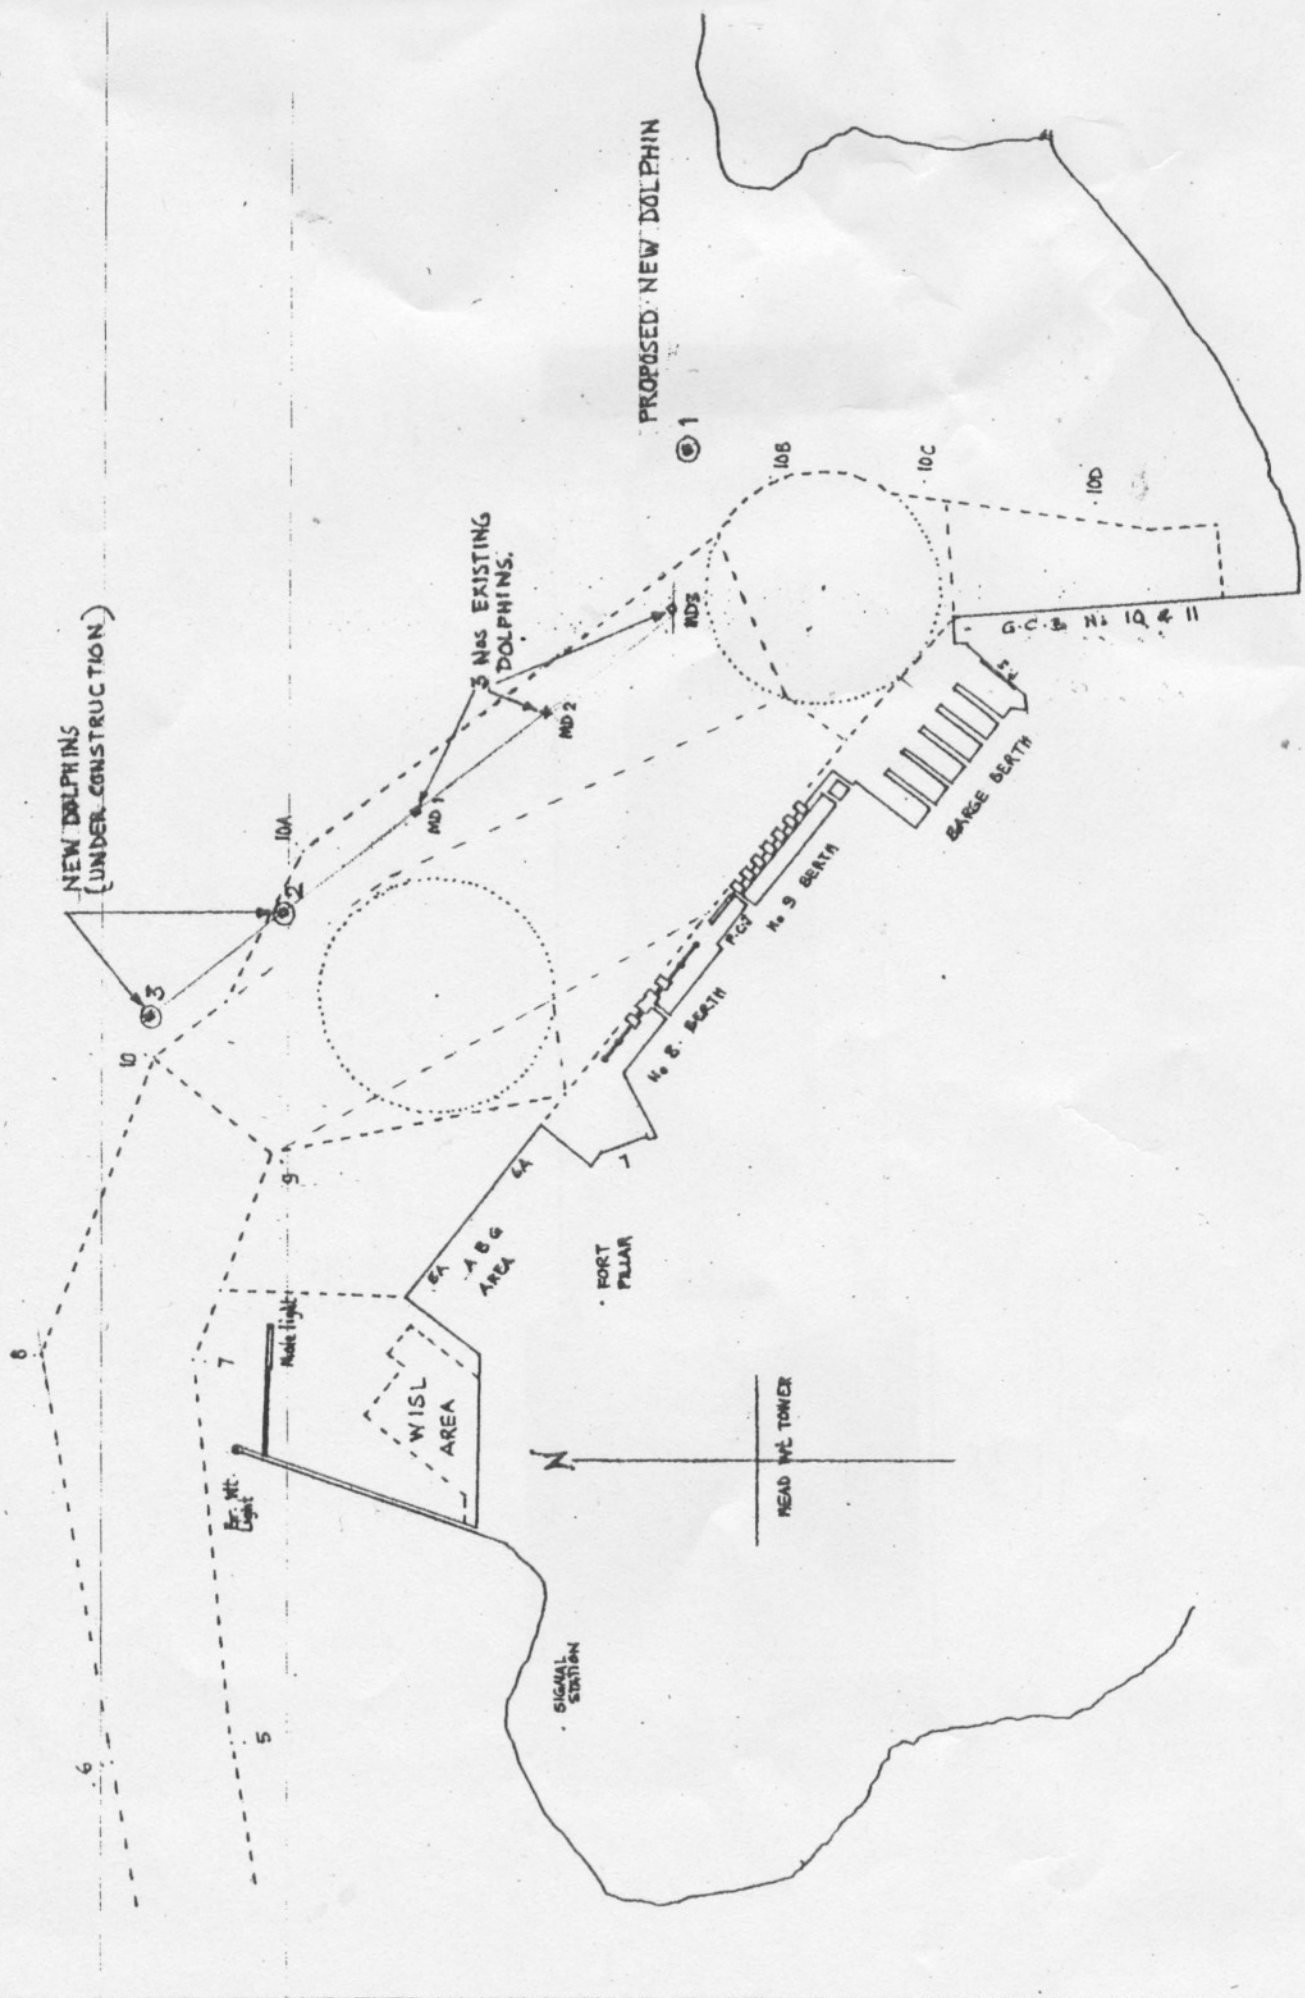

GATEWAY

51 WBY